
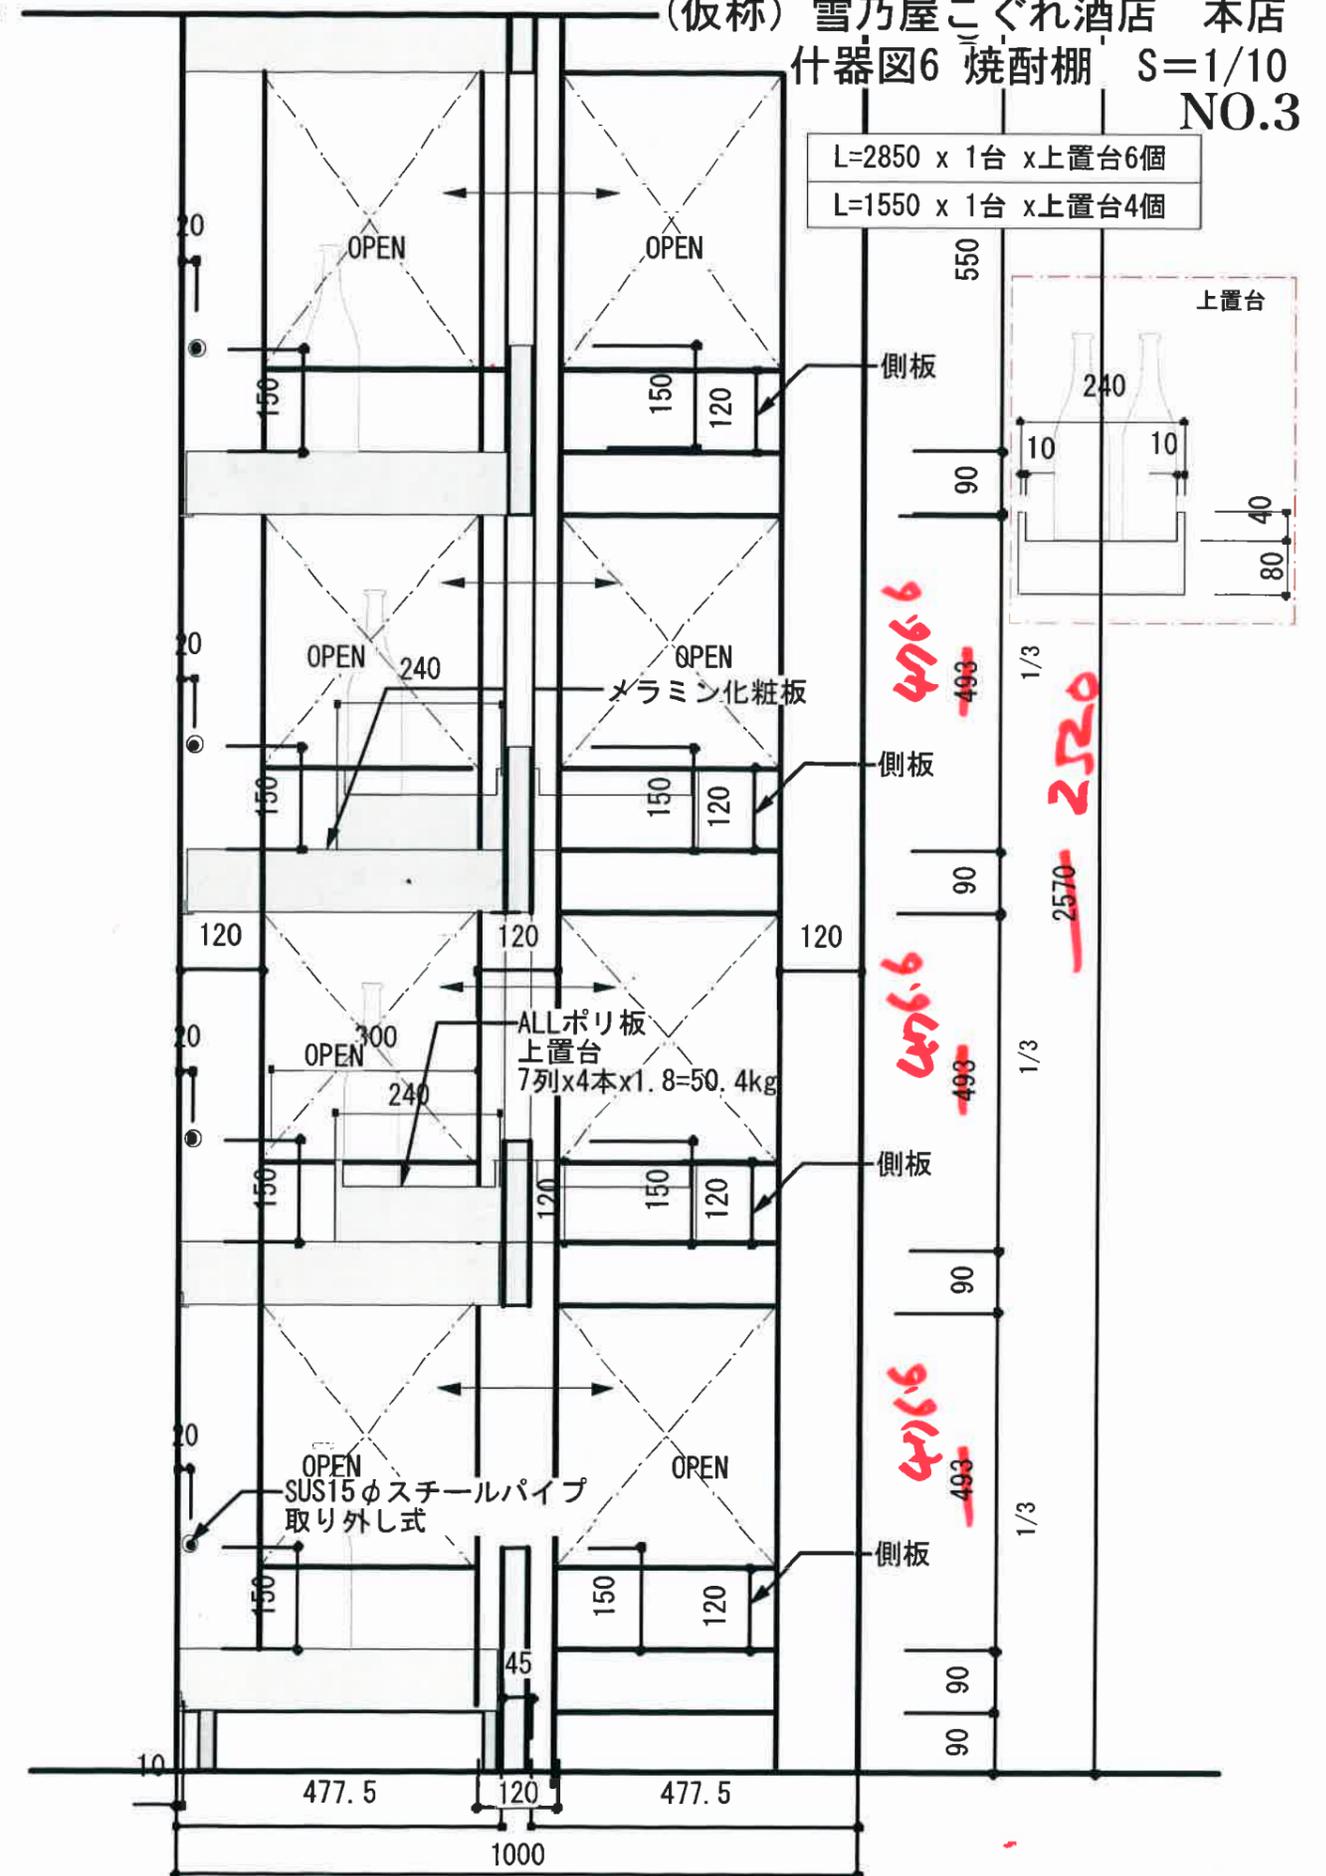


(仮称) 雪乃屋こぐれ酒店 本店
什器図6 焼酎棚 S=1/10
NO.3

L=2850 x 1台 x上置台6個
L=1550 x 1台 x上置台4個

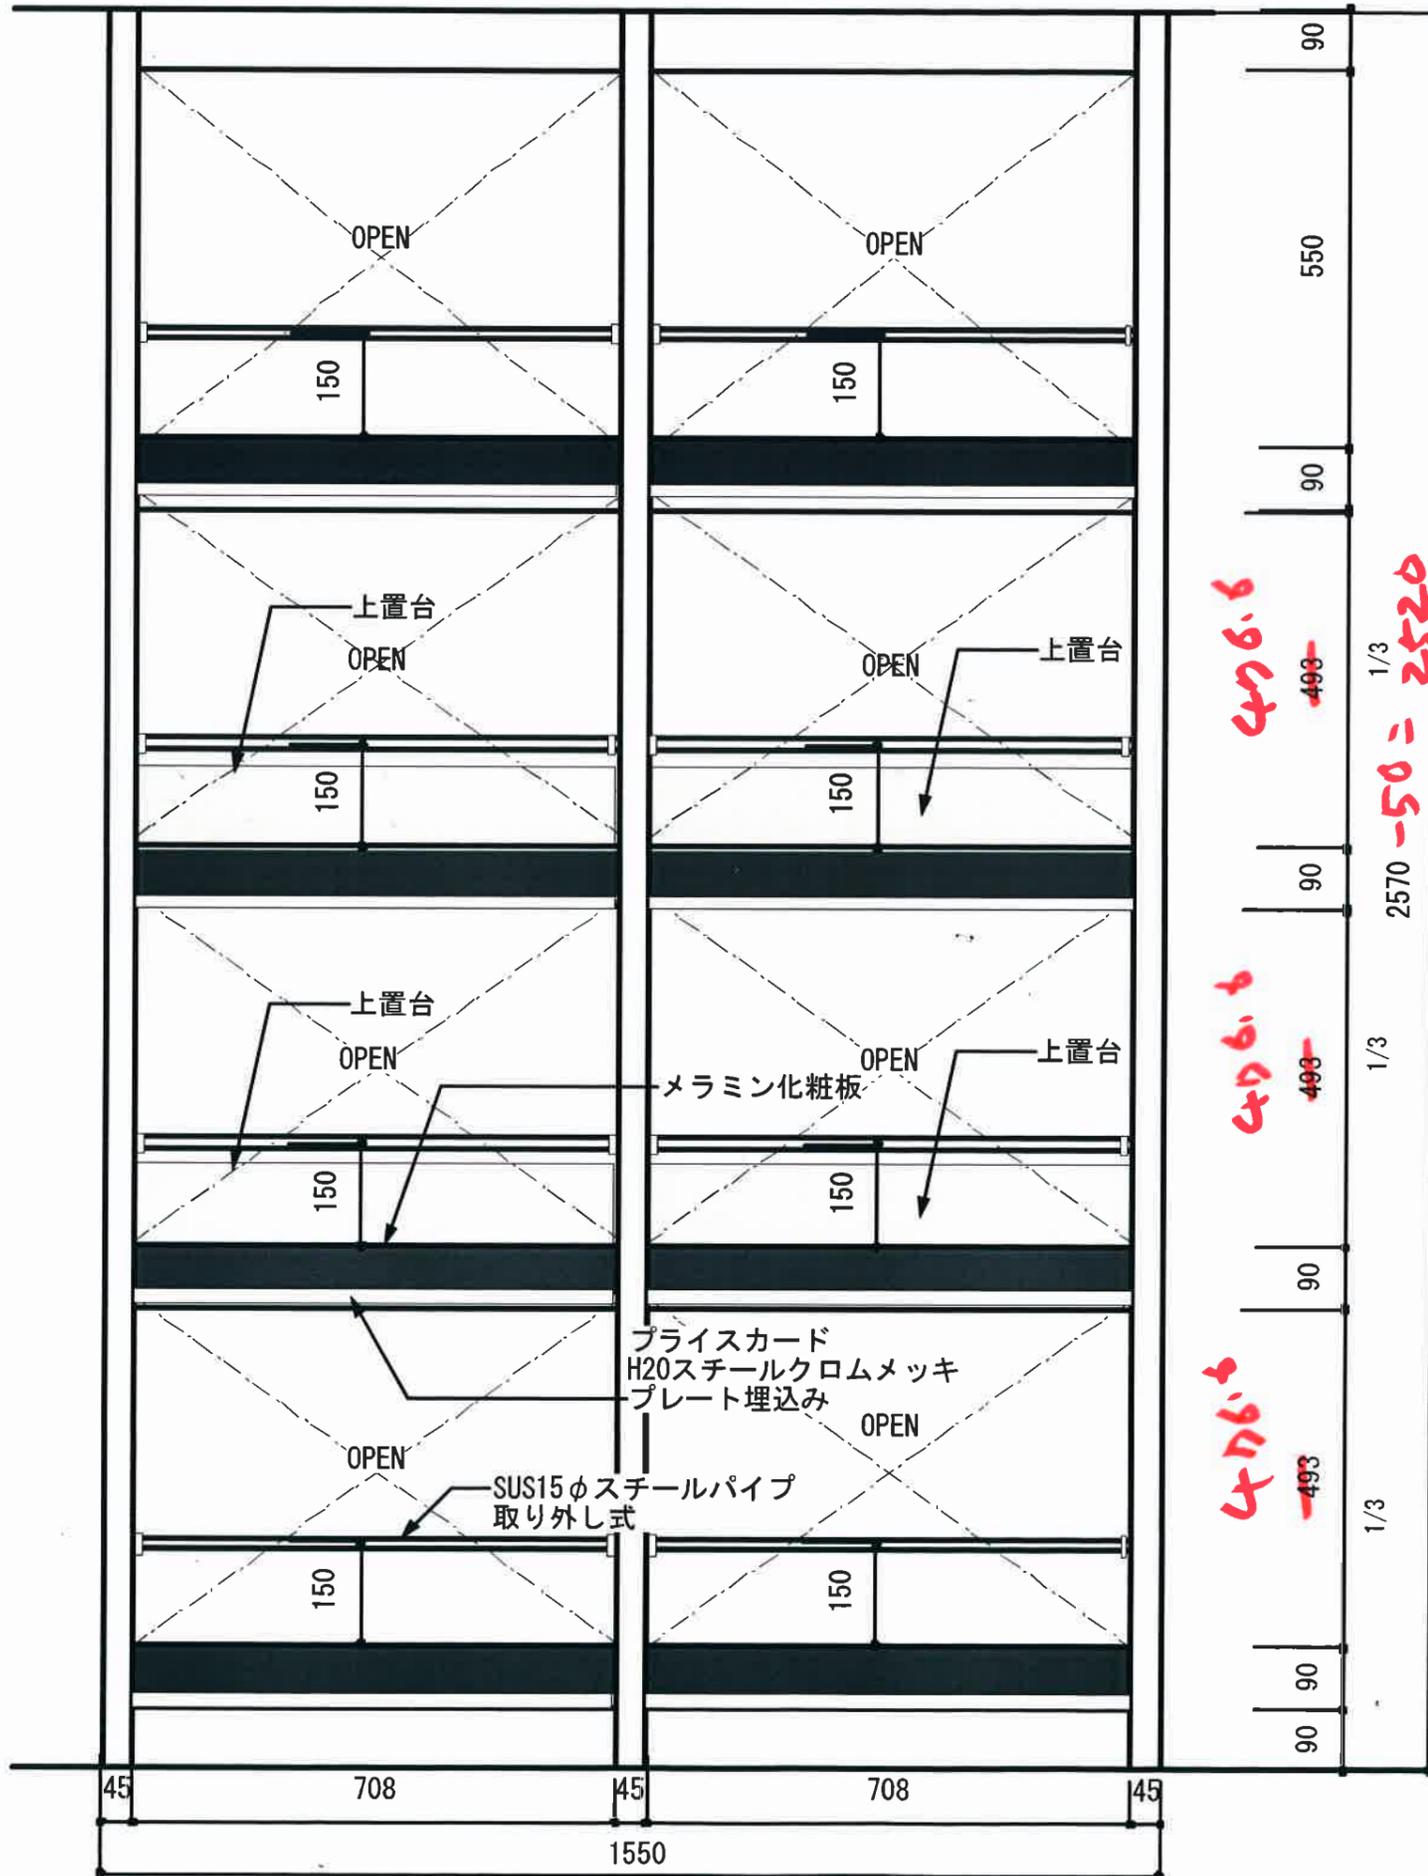

476.6
493
2570 - 50 = 2520
476.6
493
476.6
493

476.6
493
2570
476.6
493
476.6
493

